
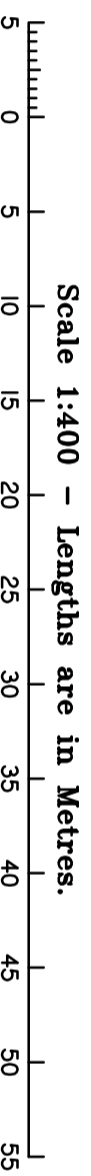


**PINELANDS STREET**

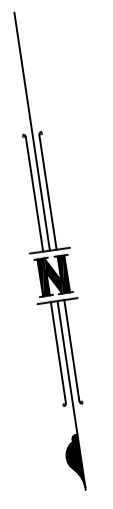

	P. 07 3161 1501 M. 0447 572 000 jim@bsurveyed.com.au PO Box 486, Carina QLD 4152
	This plan has been prepared by James Molesworth Goodwin, Cadastral Surveyor
PLAN SHOWING PROPOSED SUBDIVISION LAYOUT FOR LOTS 1-15 & EMTS A & B IN LOT 1, EMT D-IN LOTS 2-7 RESPECTIVELY, EMTS J-K IN LOT 8, EMT L & M IN LOT 9, EMTS N-R IN LOTS 10-14 RESPECTIVELY AND EMTS S & T IN LOT 15	SHOWN ON THE PROPOSAL PLAN FOR THE SUBDIVISION OF LOTS 49 & 50 ON RP112929
41-47 PINELANDS STREET, LOGANLEA L.A. LOGAN CITY COUNCIL LOCALITY: LOGANLEA	SCALE 1:400 @ A3 DATUM N/A DATE 16/08/2016 SHEET 1 of 1 SHEET
DRAWING No. bsj3112_PSLP REV D	DRAWING No.